


641 High Street Penrith
Site Layout



Site location of proposed licence area

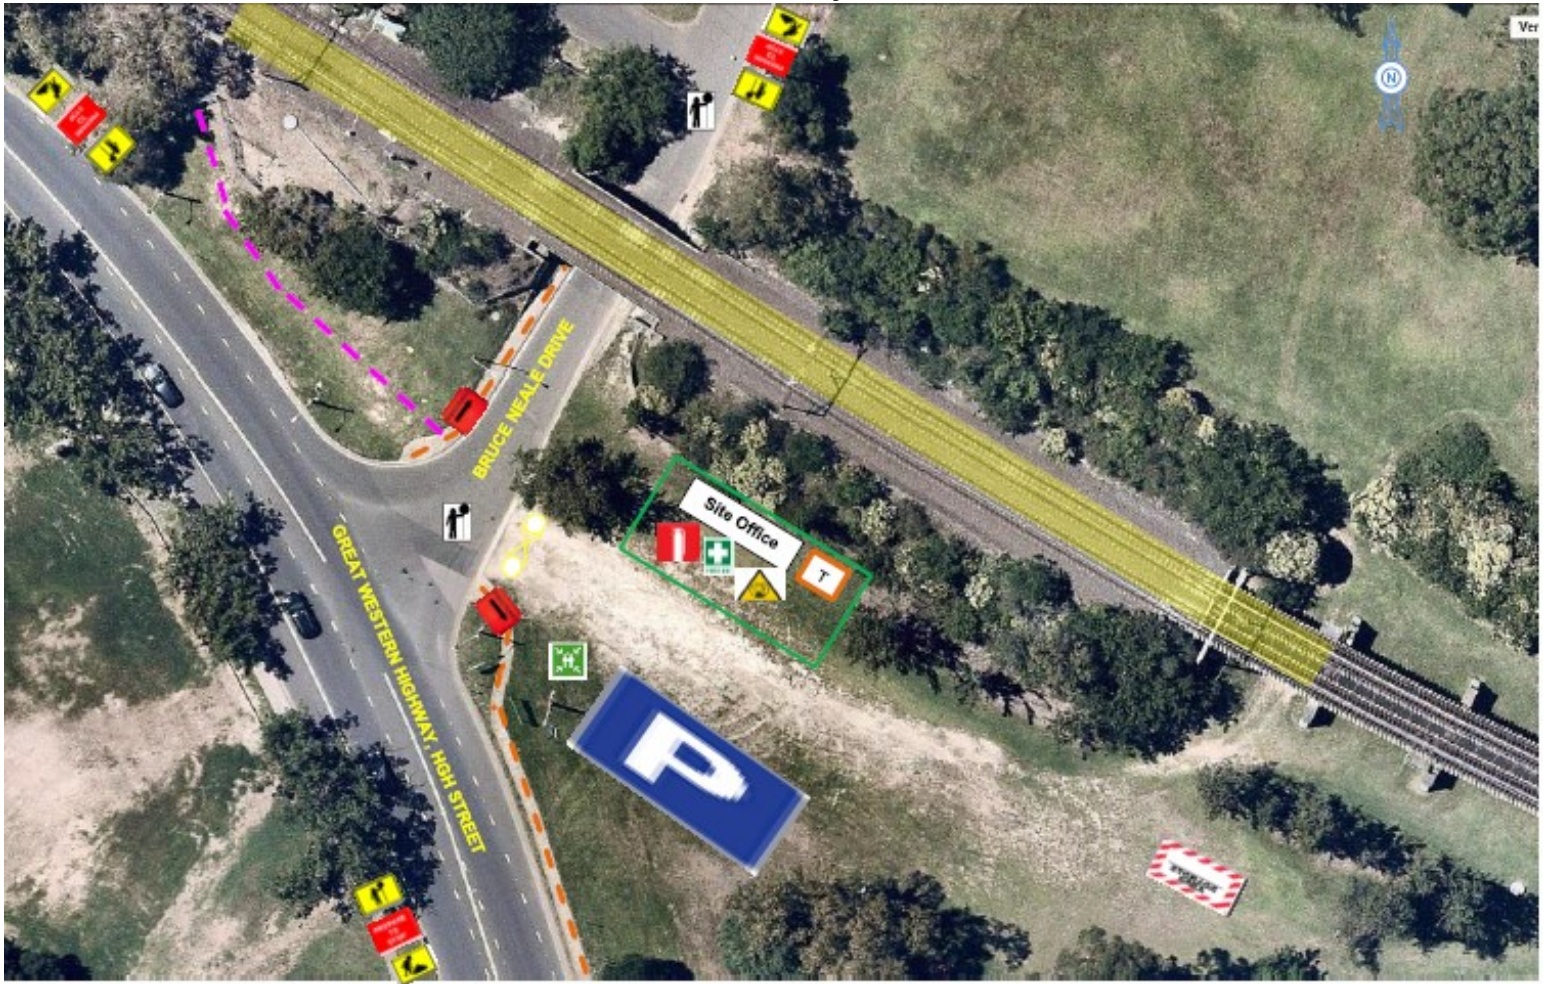