

DP1137699

Registered: 20.7.0009

Plan No. 4 of 4 sheets


Drawn: 2/11/07

Checked: 2/11/07

Scale: 1:500

WARNING: CREASING OR FOLDING WILL LEAD TO REJECTION

PLAN FORM 3

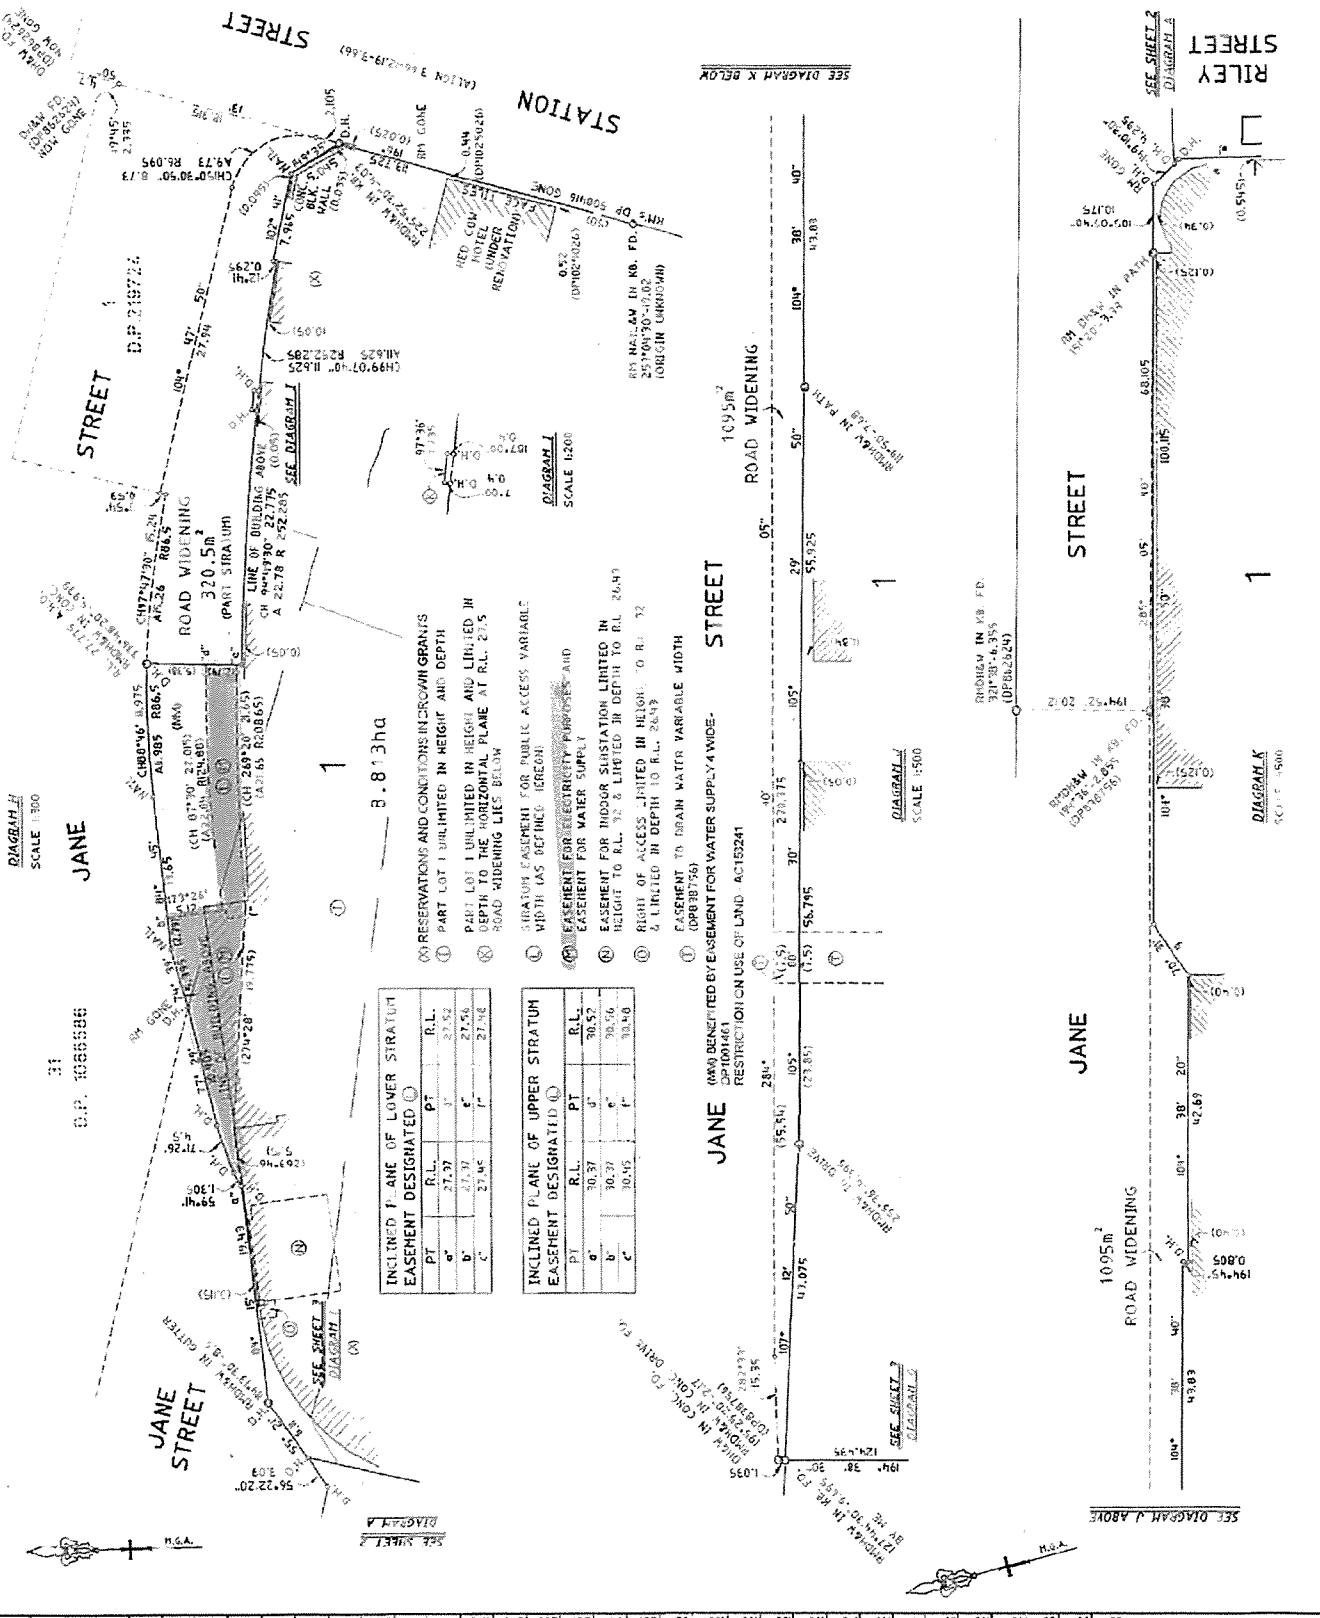


INCLINED PLANE OF LOWER STRATUM EASEMENT DESIGNATED

PT	R.L.	PT	R.L.
a	27.37	f	27.52
b	27.37	e	27.52
c	27.46	f	27.52

INCLINED PLANE OF UPPER STRATUM EASEMENT DESIGNATED

PT	R.L.	PT	R.L.
a	30.37	e	30.52
b	30.37	d	30.56
c	30.45	f	30.60

- (X) RESERVATIONS AND CONDITIONS IN CROWN GRANTS
- (1) PART LOT 1 UNLIMITED IN HEIGHT AND LIMITED IN DEPTH TO THE HORIZONTAL PLANE AT R.L. 27.5
- (2) ROAD WIDENING LIES BELOW
- (L) EASEMENT FOR PUBLIC ACCESS VARIABLE WIDTH (AS DEFINED HEREON)
- (M) EASEMENT FOR ELECTRICITY PIPES AND EASEMENT FOR WATER SUPPLY HEIGHT TO R.L. 32 & LIMITED IN DEPTH TO R.L. 26.49
- (N) RIGHT OF ACCESS, LIMITED IN HEIGHT TO R.L. 32 & LIMITED IN DEPTH TO R.L. 26.49
- (O) EASEMENT TO DRAIN WATER VARIABLE WIDTH
- (P) EASEMENT FOR WATER SUPPLY A WIDE-RESTRICTION ON USE OF LAND - ACT15241 (DP818756)

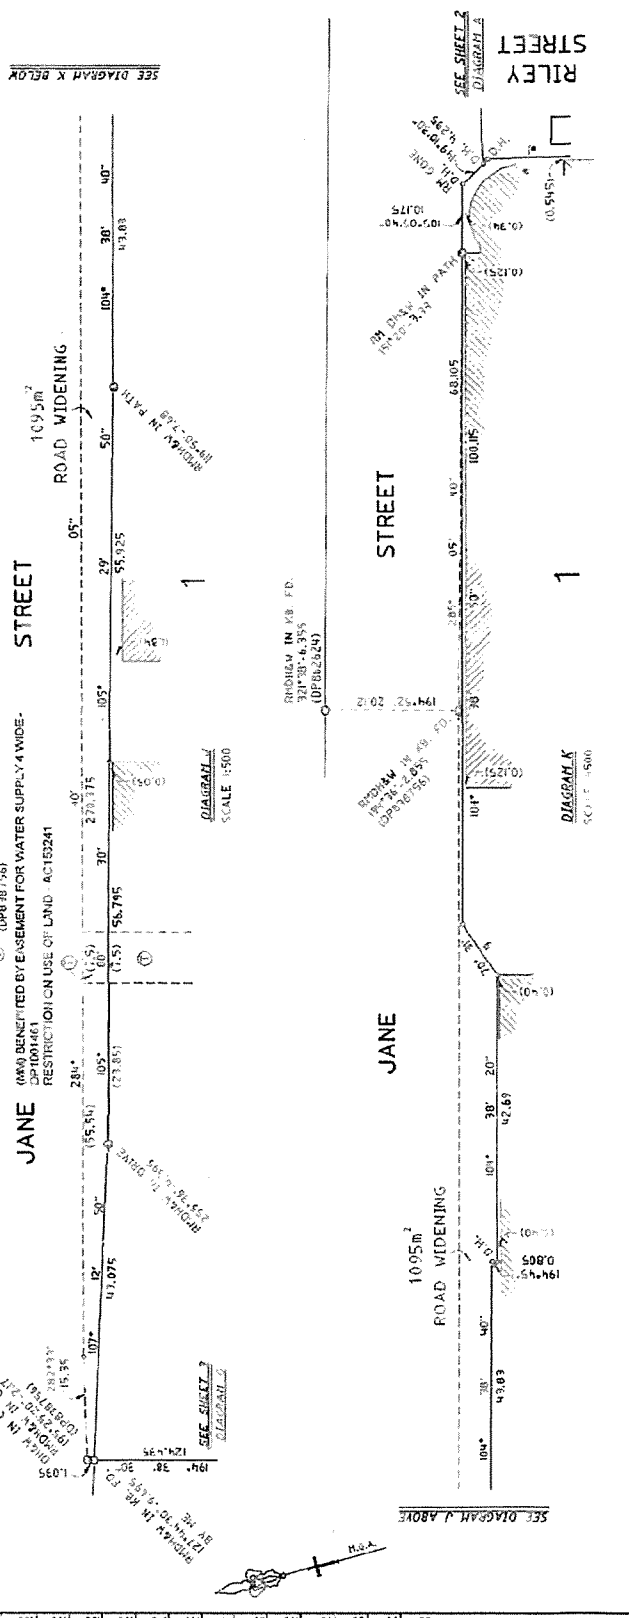

Reduction Ratio: AS SHOWN

Plan Drawing only to appear in this space

SURVEYOR'S REFERENCE: J0410P SH/2

Instrument setting out terms of easements or profits a prendre intended to be created or released and of restrictions on the use of land or positive covenants intended to be created pursuant to Section 88B Conveyancing Act 1919.



DP1137699 B

(Sheet 1 of 9 sheets)

Plan of consolidation covered by Subdivision
 Certificate No. CC 008/09 5/2/09

Full name and address
 of the owner of the land:

GPT RE Limited of Level 52, MLC Centre,
 19 Martin Place, Sydney, and Westfield
 Management Limited, of 100 William
 Street, Sydney

Part 1 (Creation)

Number of item shown in the intention panel on the plan	Identity of easement, profit a prendre, restriction or positive covenant to be created and referred to in the plan.	Burdened lot(s) or parcel(s):	Benefited lot(s), road(s) bodies or Prescribed Authorities:
1	Stratum easement for public access variable width shown "L" on the plan	1	Penrith City Council
2	Positive Covenant	1	Penrith City Council
3	Positive Covenant	1	Penrith City Council
4	Easement for electricity purposes	1	Penrith City Council
5	Easement for water supply	1	Penrith City Council
6	Easement for indoor substation limited in height and depth	1	Integral Energy Australia
7	Rights of access limited in height and depth	1	Integral Energy Australia

→ Should have been Integral Energy Australia (now Endeavour Energy)